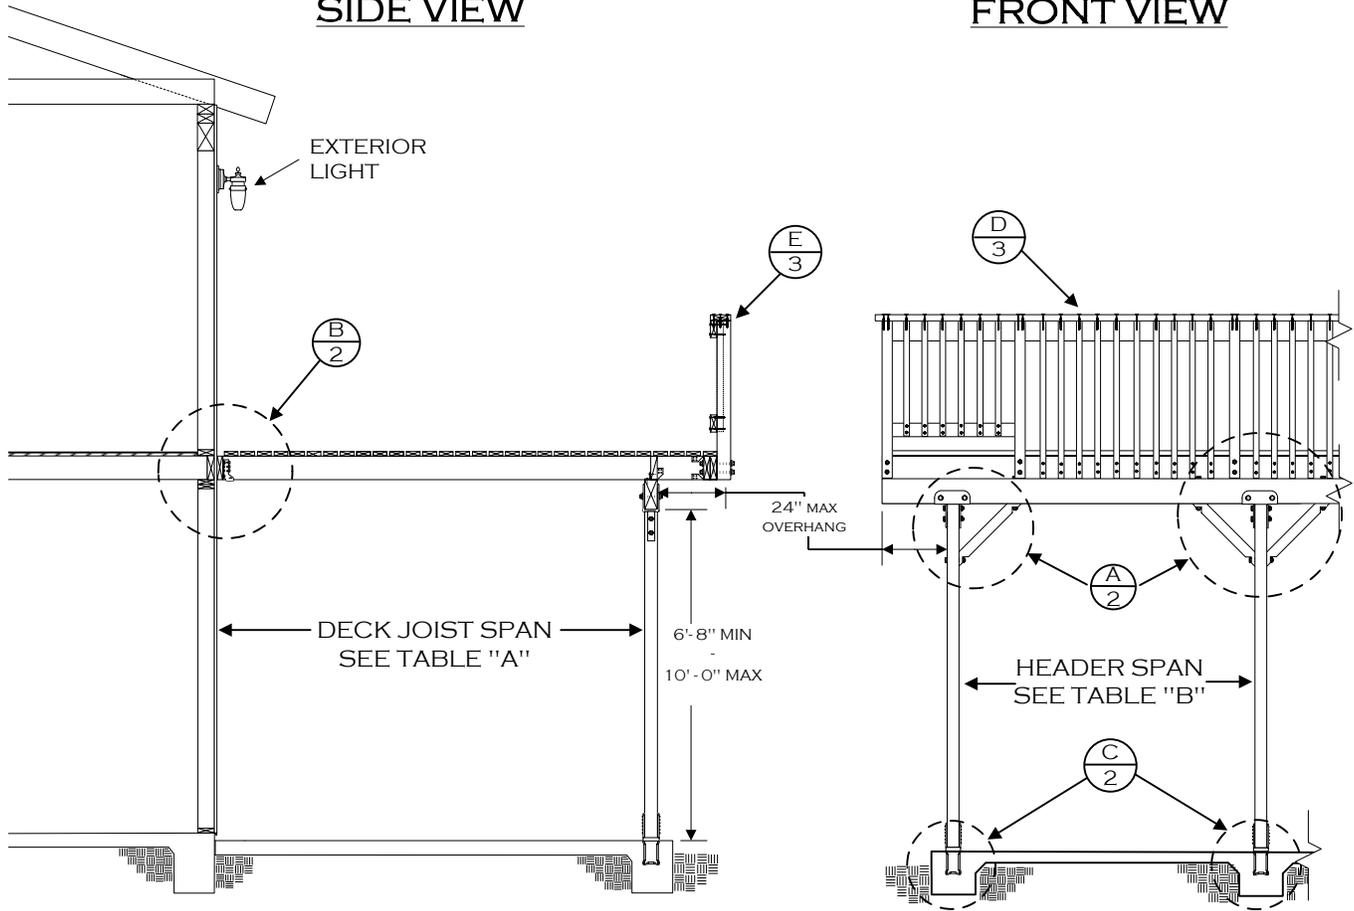


**SIDE VIEW**

**FRONT VIEW**



**TABLE "A"**  
DECK JOIST SPANS  
(DOUGLAS FIR #2 OR BETTER)

SIZE	SPACING	SPAN
2 x 6	12" o.c.	10' - 6"
	16" o.c.	9' - 0"
	24" o.c.	7' - 6"
2 x 8	12" o.c.	14' - 0"
	16" o.c.	12' - 0"
	24" o.c.	9' - 6"
2 x 10	16" o.c.	15' - 0"
	24" o.c.	12' - 0"
2 x 12	24" o.c.	14' - 0"
4 x 6	12" o.c.	14' - 6"
	16" o.c.	13' - 6"
	24" o.c.	11' - 6"
4 x 8	24" o.c.	15' - 0"
4 x 10	32" o.c.	15' - 0"

**TABLE "B"**  
HEADER SIZING & SPANS  
(DOUGLAS FIR #2 OR BETTER)

JOIST SPAN	HEADER	
	SIZE	SPAN
UPTO 8'-0"	4 X 8	8'-0"
	4 X 10	10'-0"
	4 X 12	11'-6"
	6 X 12	14'-0"
8'-1" - 10'-0"	4 X 8	7'-6"
	4 X 10	9'-6"
	4 X 12	11'-0"
10'-1" - 12'-0"	6 X 12	13'-0"
	4 X 8	7'-0"
	4 X 10	9'-0"
	4 X 12	10'-0"
12'-1" - 15'-0"	6 X 12	12'-0"
	4 X 8	6'-6"
	4 X 10	8'-0"
	4 X 12	9'-6"
	6 X 12	11'-0"

**TABLE "C"  $\Delta$**   
LEDGER BOLT SPACING  
(3/8 DIA. X 6" LAG BOLTS - SEE NOTE 1)

DECK JOIST SPAN	SPACING
8'-0" OR LESS	8" O.C.
8'-1" TO 10'-0"	6" O.C.
10'-1" TO 12'-0"	5-1/2" O.C.
12'-1" TO 14'-0"	4-1/2" O.C.
14'-1" TO 15'-0"	4" O.C.

**NOTES:**

- LEDGER BOLTS SHALL BE 3/8" DIA. X 6" LONG WITH 1/4" DIA. PRE DRILLED HOLES. BOLTS ARE TO BE PLACED STAGGERED.
- ALL METAL HARDWARE & SCREWS TO BE GALVANIZED OR OF OTHERWISE APPROVED CORROSION RESISTANCE
- MAXIMUM 5' JOIST SPAN IF 2<sup>ND</sup> FLOOR IS CANTILEVERED AT LEDGER.
- SHEAR WALLS MAY NOT BE MODIFIED UNLESS STRUCTURAL CALCULATIONS ARE SUBMITTED AND APPROVED BY THE BUILDING DEPARTMENT
- USE OF THIS STANDARD IS LIMITED TO R-3 OCCUPANCIES (SINGLE FAMILY DWELLINGS AND DUPLEX)  $\Delta$

**DISCLAIMER:**

ALTERNATE DECK DESIGNS MAY BE POSSIBLE WHEN PROVIDED WITH AN ENGINEERED ANALYSIS. USE OF THIS CONVENTIONAL STANDARD DESIGN IS AT THE USER'S RISK AND CARRIES NO IMPLIED OR INFERRED GUARANTEE AGAINST FAILURE OR DEFECTS.

**WESTERN RIVERSIDE COUNTY CODE UNIFORMITY PROGRAM**



PHONE (909) 370-5079

**CITY OF COLTON**

**BUILDING & SAFETY**

**BALCONY/DECK STANDARD**


659 N LA CADENA DRIVE

1/8/2008  $\Delta$

DECKSTDS2008SECOND CUT.VSD


PAGE 1 OF 4

## KNEE BRACE DETAIL (A)

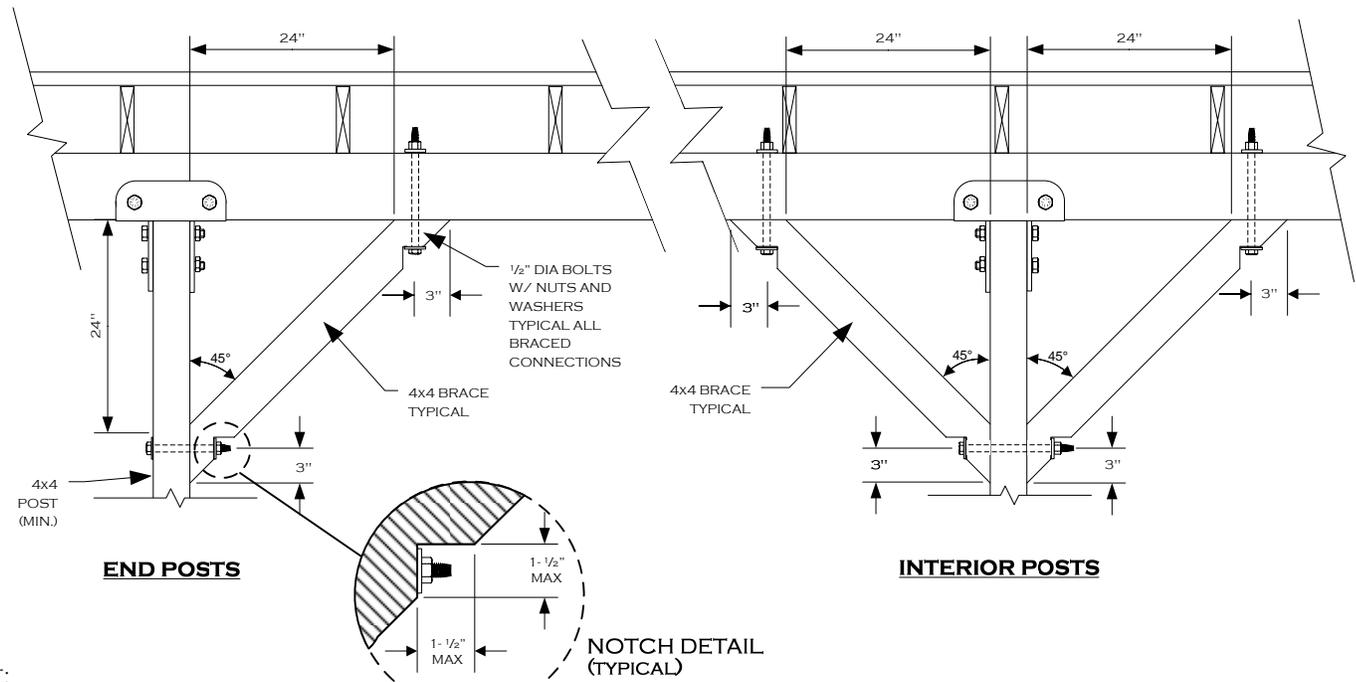


**NOTE:**  
 1. END POSTS REQUIRE SINGLE KNEE BRACE. ALL INTERIOR POSTS TO HAVE DOUBLE BRACES.

## LEDGER DETAIL (B)

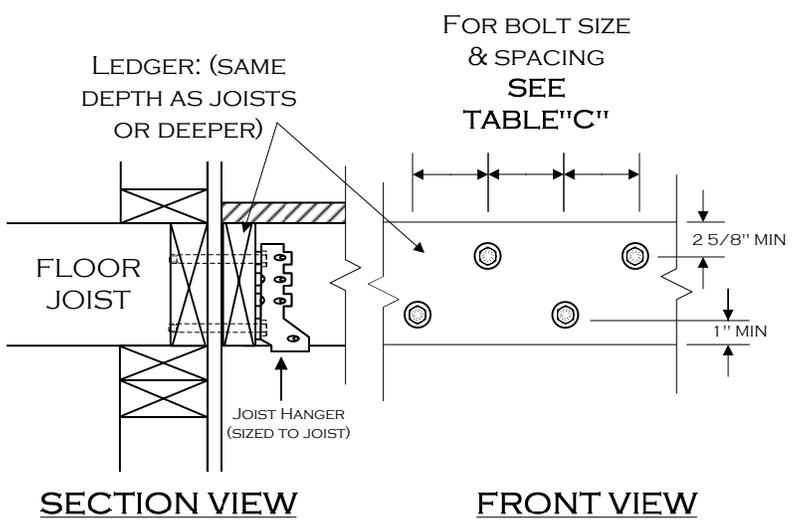


**NOTE:** THIS DECK CONNECTION DETAIL IS BASED ON THE ASSUMPTION THAT A MINIMUM 1-1/2" THICK WOOD MEMBER IS ADEQUATELY INSTALLED AT ALL EDGES OF THE 2ND FLOOR DIAPHRAGM. IF ANY OTHER MATERIAL IS USED, SUCH AS TJI JOISTS, A SPECIAL ENGINEERED DESIGN WILL BE REQUIRED. IT IS THE OWNER'S RESPONSIBILITY TO VERIFY THE PRESENCE OF THE APPROPRIATE RIM JOIST.

## FOOTING DETAIL (C)

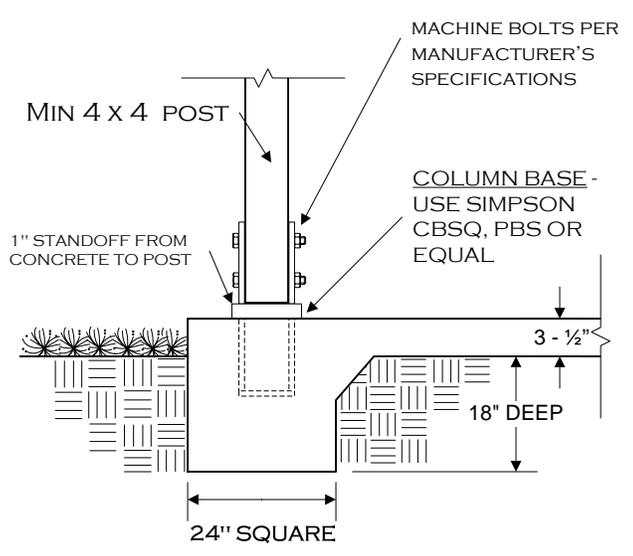

<b>WESTERN RIVERSIDE COUNTY CODE UNIFORMITY PROGRAM</b>			
		<b>CITY OF COLTON</b>	
<b>BUILDING &amp; SAFETY</b>		<b>BALCONY/DECK STANDARD</b>	
PHONE: (909) 370-5079		659 N LA CADENA DRIVE	
1/8/2008	DECKSTDS2008SECOND CUT.VSD	PAGE 2 OF 4	


# RAILING, POST, & BEAM DETAIL (D)

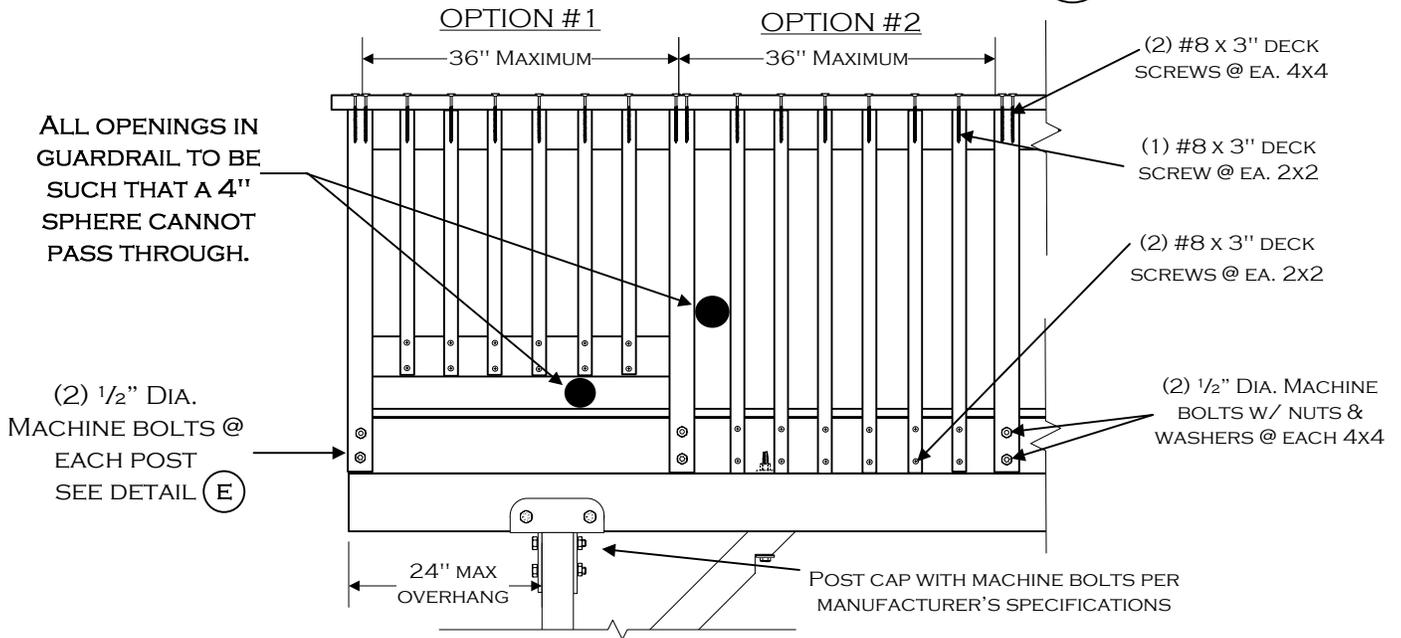

# RAILING SECTION VIEWS (E)

**GUARDRAIL PERPENDICULAR TO JOISTS**

**GUARDRAIL PARALLEL TO JOISTS**

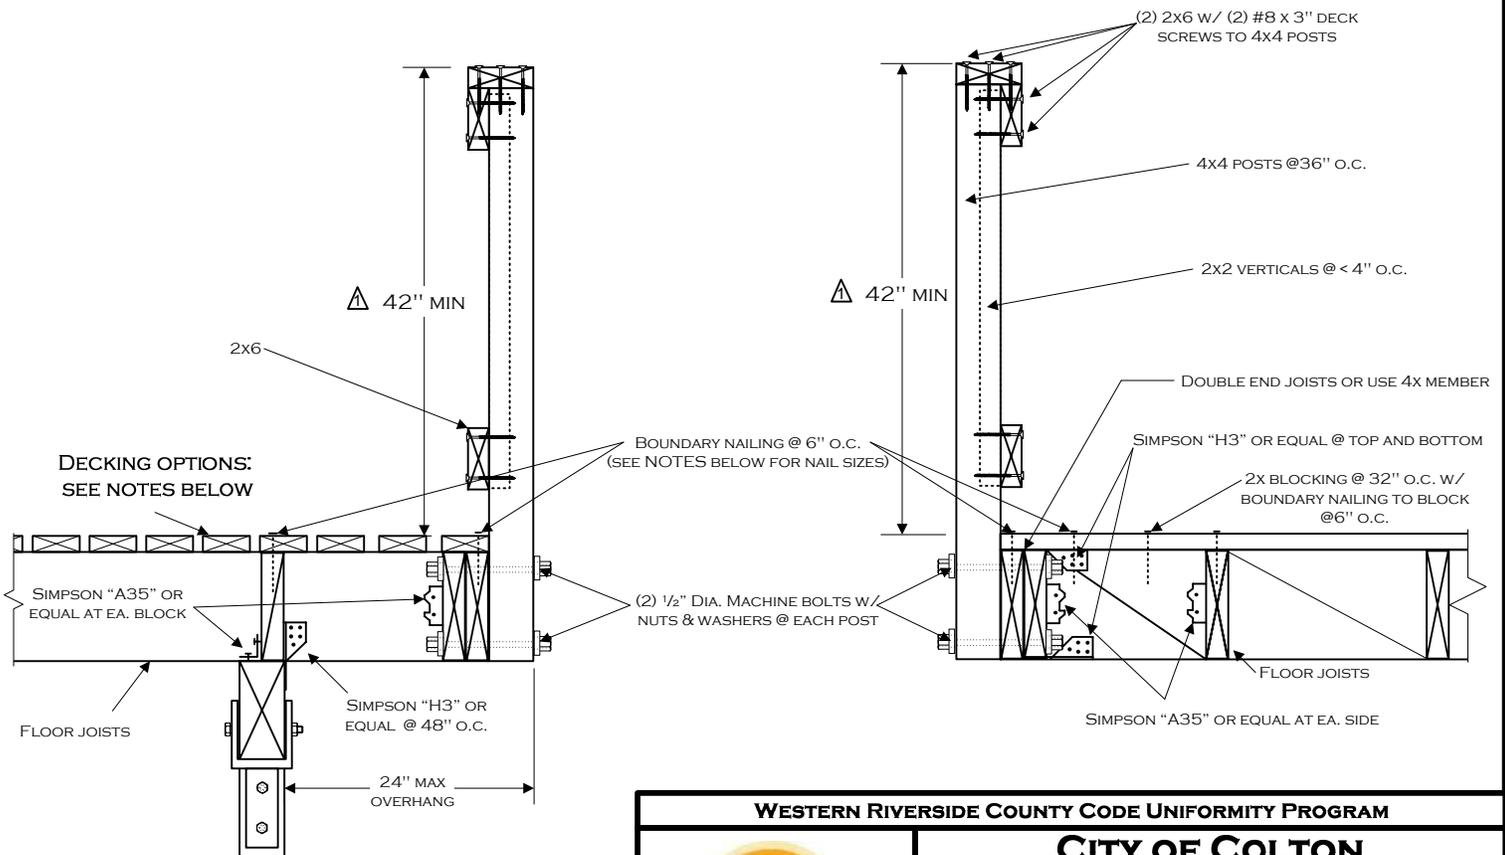

**NOTE-DECKING OPTIONS ARE AS FOLLOWS:**

- 5/8" TONGUE AND GROOVE JOINTED PLYWOOD SECURED WITH 8d NAILS. ALL EDGE NAILING AT 6" O.C. MUST BE COVERED WITH AN APPROVED WEATHER RESISTIVE MATERIAL WALKING SURFACE, AND SLOPED FOR DRAINAGE.
- 2X6" DECKING SECURED W/ (2) 16d NAILS @ EA. JOIST.

**WESTERN RIVERSIDE COUNTY CODE UNIFORMITY PROGRAM**



**CITY OF COLTON  
BUILDING & SAFETY**

**BALCONY/DECK STANDARD**

PHONE (909) 370-5079

659 N LA CADENA DRIVE

1/8/2008


DECKSTDS2008SECOND CUT.VSD

PAGE 3 OF 4

# OPTIONAL EXTERIOR STAIRWAY

**NOTES:**


1. THE TOLERANCE BETWEEN THE LARGEST AND SMALLEST TREAD DEPTH OR BETWEEN THE LARGEST AND SMALLEST RISER HEIGHT SHALL NOT EXCEED 3/8" IN THE STAIRWAY. ⚠
2. STAIRWAY WIDTH 36" MIN – 48" MAX.
3. TREADS MUST HAVE APPROVED SLIP RESISTANT SURFACE
4. ALTERNATE STAIRWAY DESIGNS MAY BE ACCEPTABLE PENDING BUILDING DEPARTMENT APPROVAL.
5. LIGHTING LEVEL AT ALL STAIR TREADS TO BE A MINIMUM OF 1 FOOT-CANDLE. ⚠

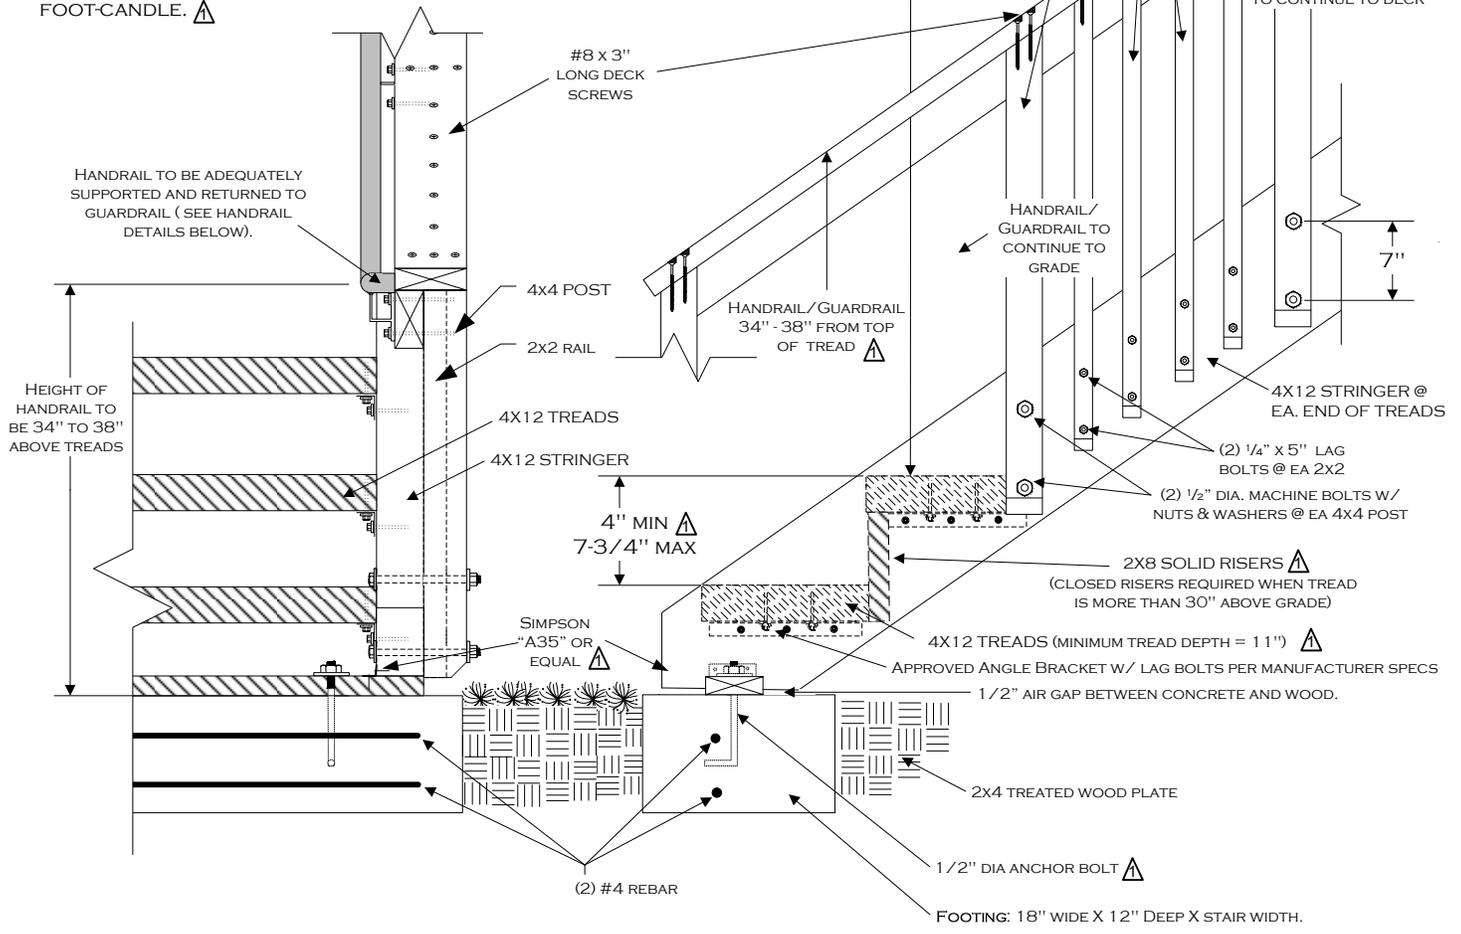


**FRONT VIEW**

**SIDE VIEW**

## HANDRAIL DETAILS

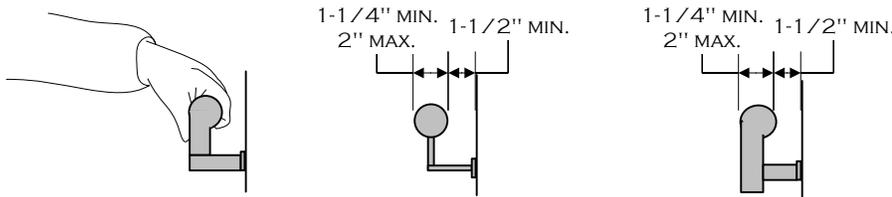

**NOTE: OTHER SHAPES MAY BE ACCEPTABLE IF THEY PROVIDE AN EQUIVALENT GRIPPING SURFACE.**

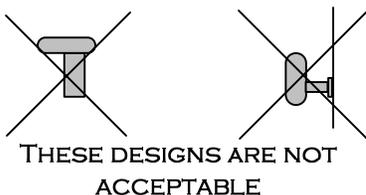

<b>WESTERN RIVERSIDE COUNTY CODE UNIFORMITY PROGRAM</b>	
	<b>CITY OF COLTON</b>
	<b>BUILDING &amp; SAFETY</b>
<b>BALCONY/DECK STANDARD</b>	
659 N LA CADENA DRIVE	
PHONE (909) 370-5079	1/8/2008 ⚠
DECKSTDS2008SECOND CUT.VSD	
PAGE 4 OF 4	